





REAR ELEVATION (SOUTH WEST)
SCALE 1:100

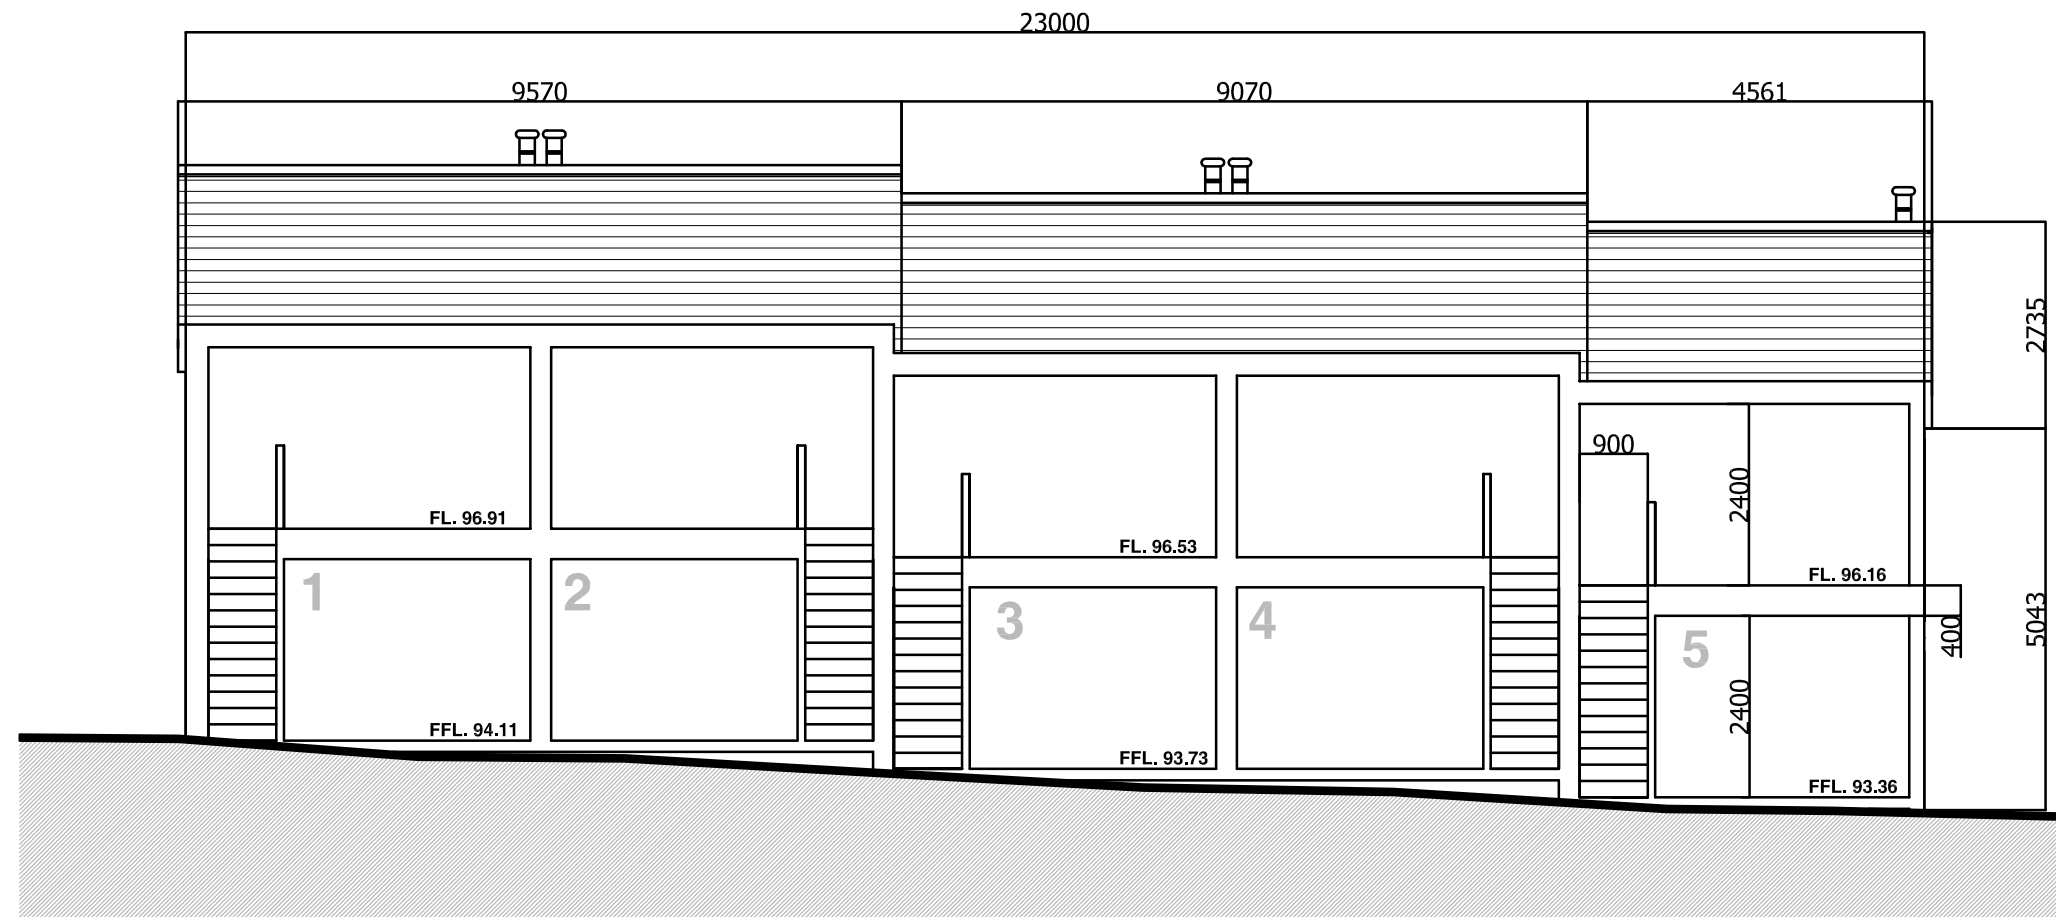

SITE SECTION (A - A)
SCALE 1:100

- revision A Layout amended
- revision B Planners comments added

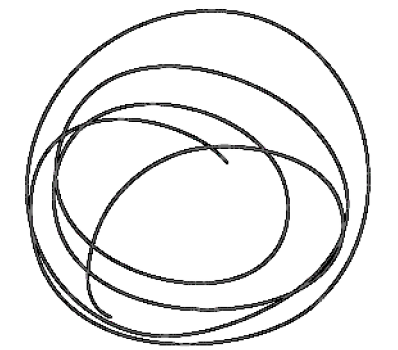

client MERRYBOON LTD
 project DOWNTON HILL MORGANS VALE SALISBURY
 drawing title STREET SCENE & SITE SECTION
 site area 0.203 site height 0.082 scale as shown @ A3
 job no. 231 dwg no. 105 revision B date JULY 09
 type PLANNING APPLICATION
 tel 01202 429477
 email mail@dotarchitecture.co.uk
 web www.dotarchitecture.co.uk

These drawings are for planning application purposes only and may require additional details prior to a Building Regs application. All the dimensions to be checked on site prior to commencement of work. Do not scale from drawing. If in doubt...ask.